


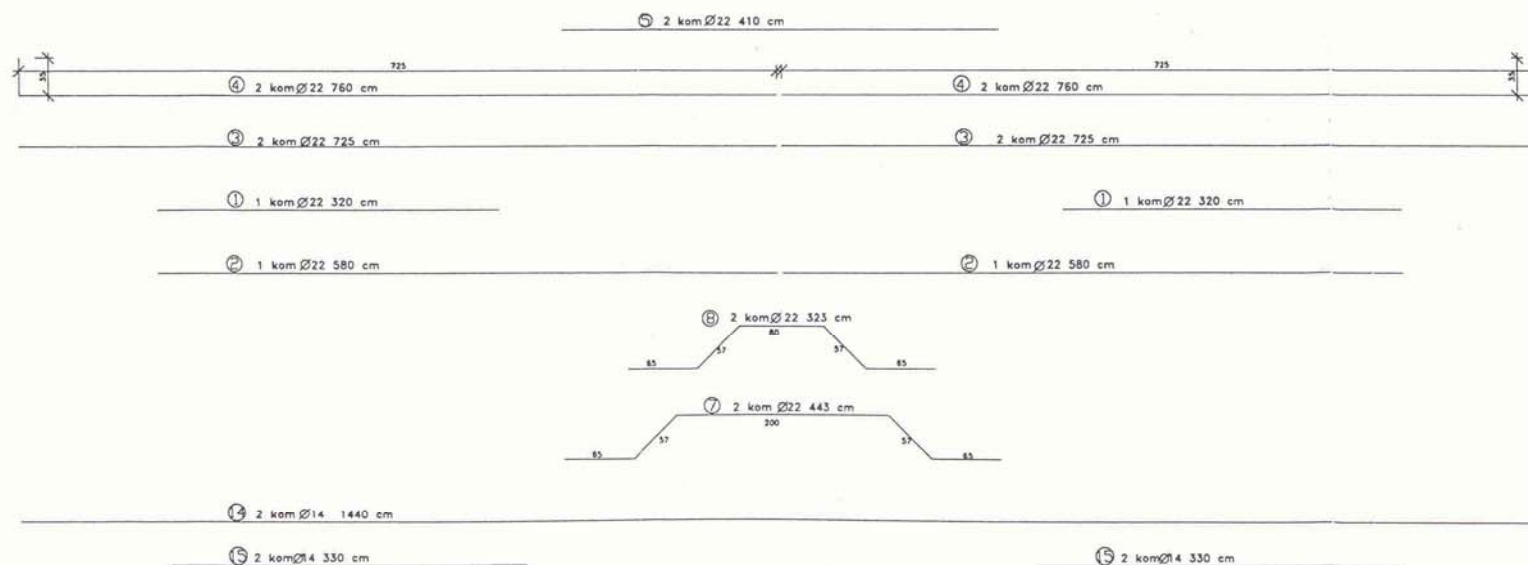
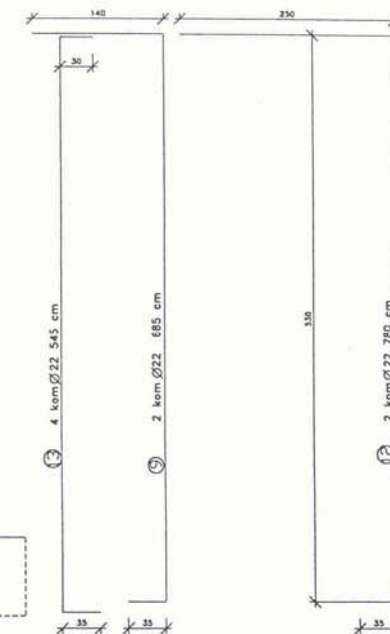
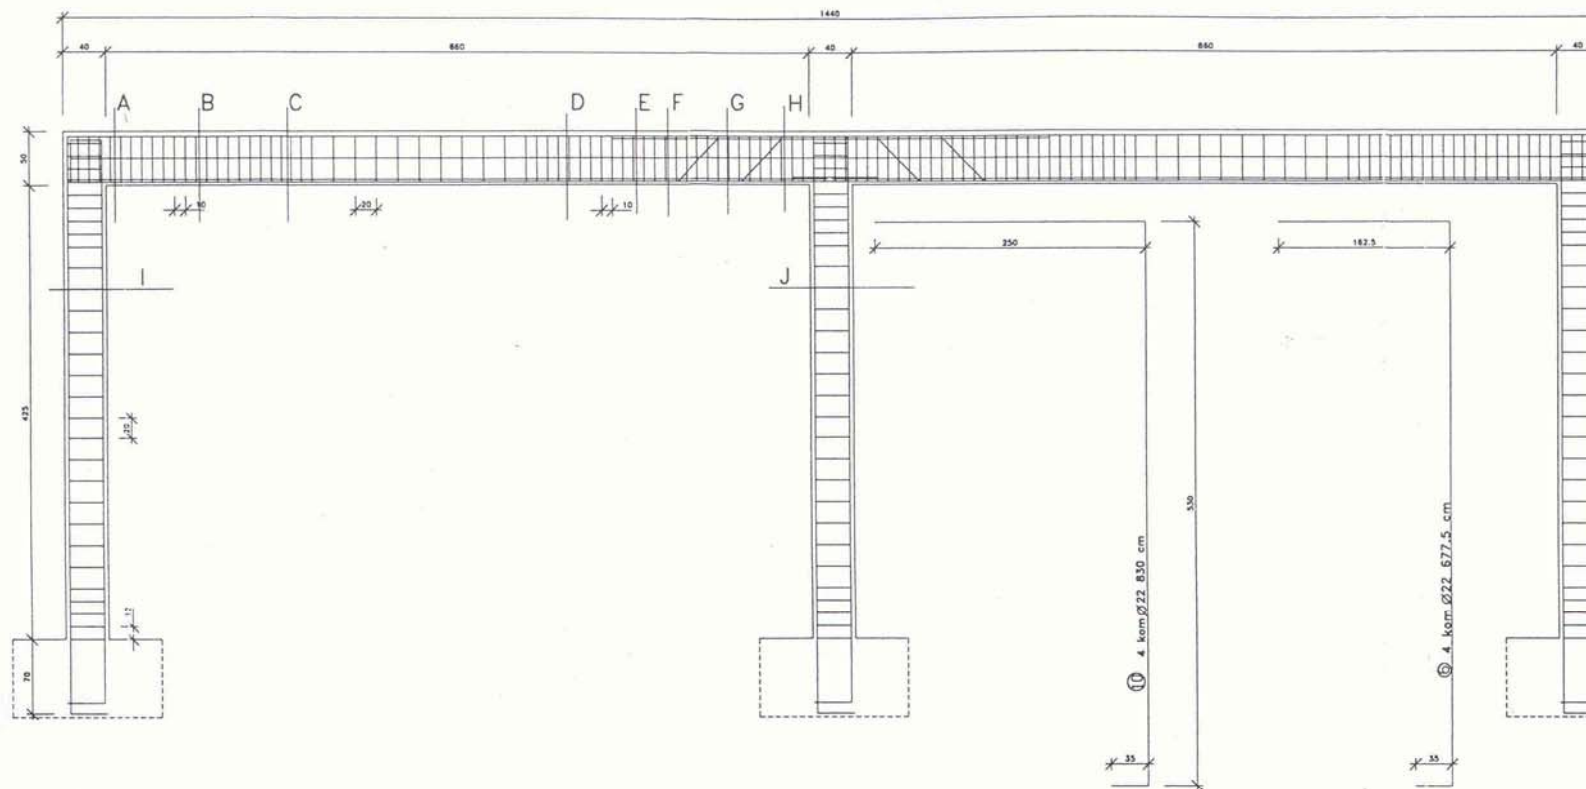
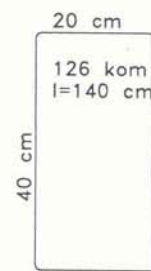
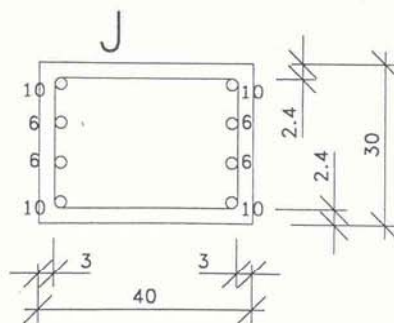
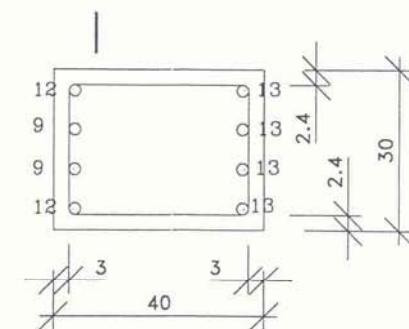
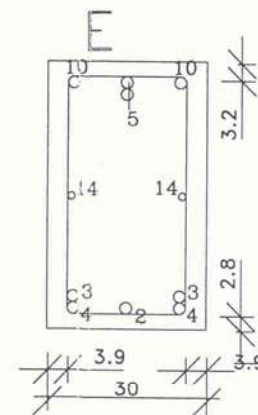
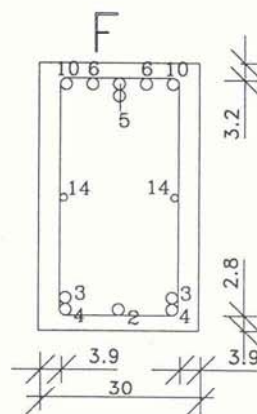
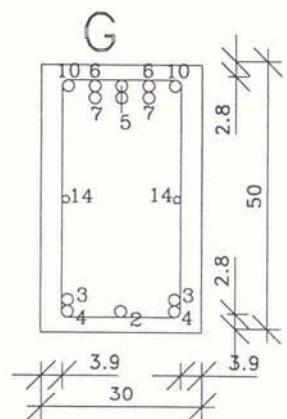
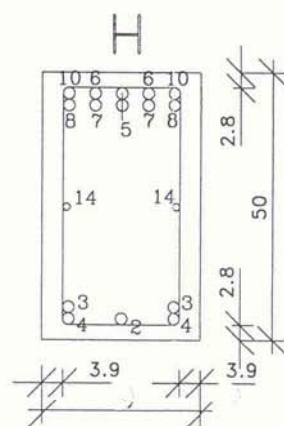
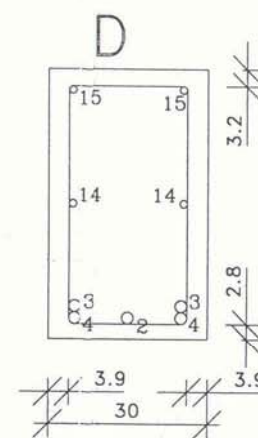
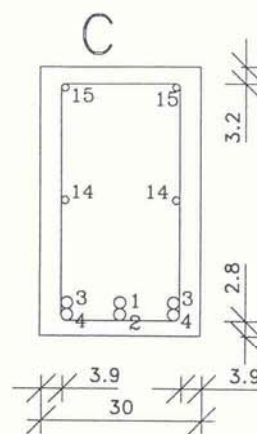


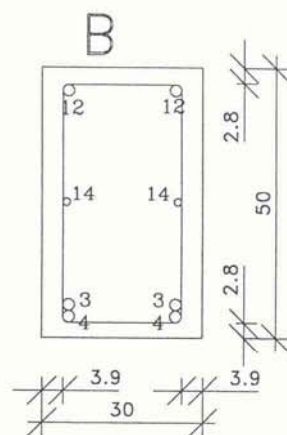

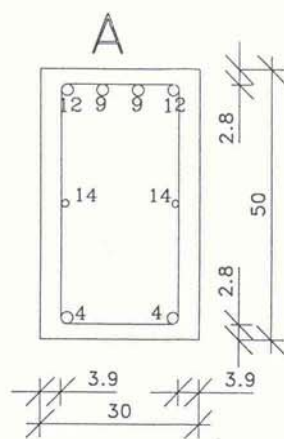

16

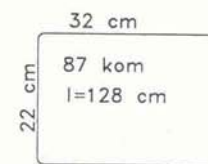

17

IZVLECEK ARMATURE:

OZNAKA	DOLZINA	Ø	KOSOV	Ø 14	Ø 22	Ø 12
1	3.2	22	2		6.4	
2	5.8	22	2		11.6	
3	7.25	22	4		26.4	
4	7.6	22	4		30.4	
5	4.1	22	2		8.2	
7	4.43	22	2		8.86	
8	3.23	22	2		6.46	
9	6.85	22	4		27.4	
10	8.3	22	4		33.2	
12	7.8	22	4		31.2	
13	5.45	22	8		43.6	
14	14.4	14	2	28.8		
15	3.3	14	4	13.2		
6	6.77	22	4		27.1	
16	1.4	12	126			176.4
17	1.28	12	87			111.4
VSOTA DOLZIN PO Ø				42	260.82	287.8
TEZA PO Ø				50.95	780	256.7
VSOTA TEZ					1089.65	

VRSTA ARMATURE

S400

RA 400/5000

BETON C40/50

